
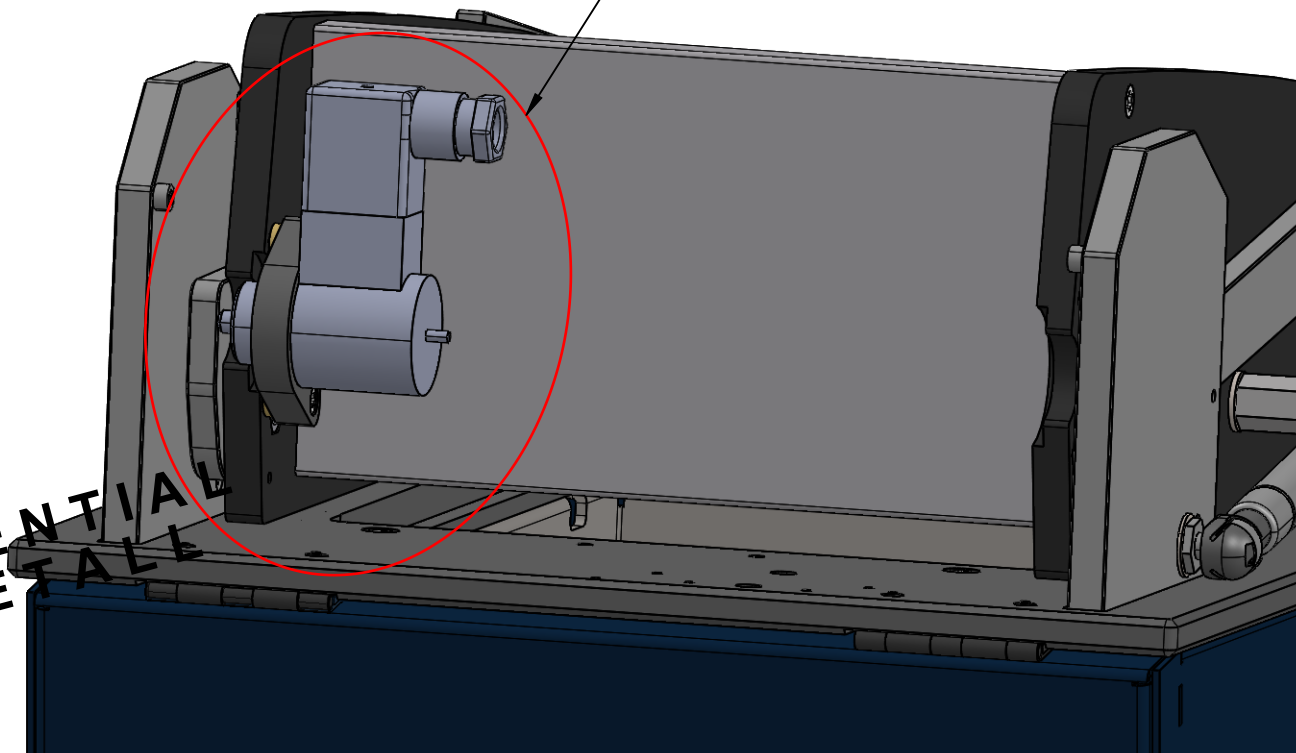


Eingebauter Zustand in FMMA11 /
As Installed in FMMA11

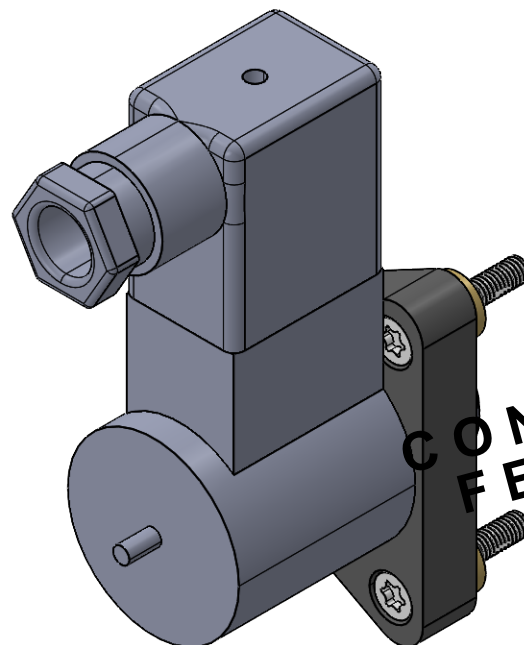

CONFIDENTIAL
FEINMETALL

Product type				Material				Coating											
Seat bearing for electric hood lock FMMA																			
electric hood lock FMMA																			
Connector for electric hood lock FMMA																			
Spacer 5,3x10x3																			
cylinder screw ISO 14579 M4 x 20, TX				VA				None											
ISO16016 NOTE, PROPRIETARY AND CONFIDENTIAL: Any information contained in this drawing is our sole property and is under copyright protection. It may be used exclusively in connection with a business relationship with us, and must neither be copied nor otherwise reproduced nor made available to third parties without our prior written permission. Any violation will give rise to damage claims and is a criminal offense. FEINMETALL GMBH												 Scale: 5:1		ISO 8015, ISO 2768-mH Material: Standard: Preliminary product:		Linear Dimensions < 0,5mm ± 0,02mm Radius and Chamfer < 0,5mm ± 0,05mm Angular Dimension < 10° ± 0,5°		Sheet: 1 of: 1	
																Coating: Surface: mm²			
												Product type: FMMA electrical Hood Locking System							
												Product name: FMMA-OPT02							
												Product No.: 1187489		Index: A					
												Project: E260050							
												Replaces:		Replaced by:					
												Origin:							

Notes:

Elektrische Haubenverriegelung
Zusatzoption für / Additional option for:

- FMMA11
- FMMA12
- FMMA13

Measurements are given in mm.

Drawn 30.07.26 **Name** PAG

Checked

Job Number:



FEINMETALL
Contact Technologies